

NOTE:  
LANDSCAPE ARCHITECT PLANS ARE UNDERDEVELOPMENT AND ARE NOT DEPICTED.


**THIS DRAWING IS FOR ESTIMATING USE ONLY**

All ratings and sizes of equipment, concrete, steel, and materials, shown on this drawing are approximations only and must not be considered as final design requirements.

**DO NOT USE FOR CONSTRUCTION**

Plot Scale: 1:1  
 1:250  
 Drawing Name: P:\SWIFT\327078\CAD\C\327078-SK-205-A1.dwg

DRAWING No. 327078-SK-205

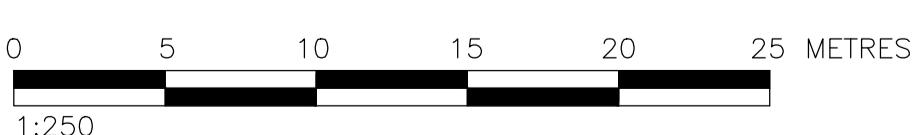

ALL DIMENSIONS ARE IN MILLIMETRES.  
 ALL ELEVATIONS ARE IN METRES.

DATE	NO.	ISSUE / REVISION	CH.	APP.	APP.
SEP. 19, 2008	C	GENERAL REVISION			
JUL. 24, 2008	B	REVISED FOR LANDSCAPE CONCEPT			
MAR. 28, 2008	A	ISSUED WITH FEASIBILITY REPORT	D.P.	B.C.	B.M.

	SWIFT RIVER ENERGY BALA, ONTARIO BALA NORTH HYDRO DEVELOPMENT	
	ALTERNATIVE 2D GENERAL ARRANGEMENT	
DESIGN PREPARED M. RAGWEN CHECKED B. CRAIG	SCALE 1:250	DRAWING NO. 327078-SK-205
DRAWING PREPARED A. LACOURSIERE CHECKED D. PARKES		
LEAD DISCIPLINE ENGINEER	PROJECT MANAGER B. A. MacTAVISH	REVISION 